





FLOOR PLAN

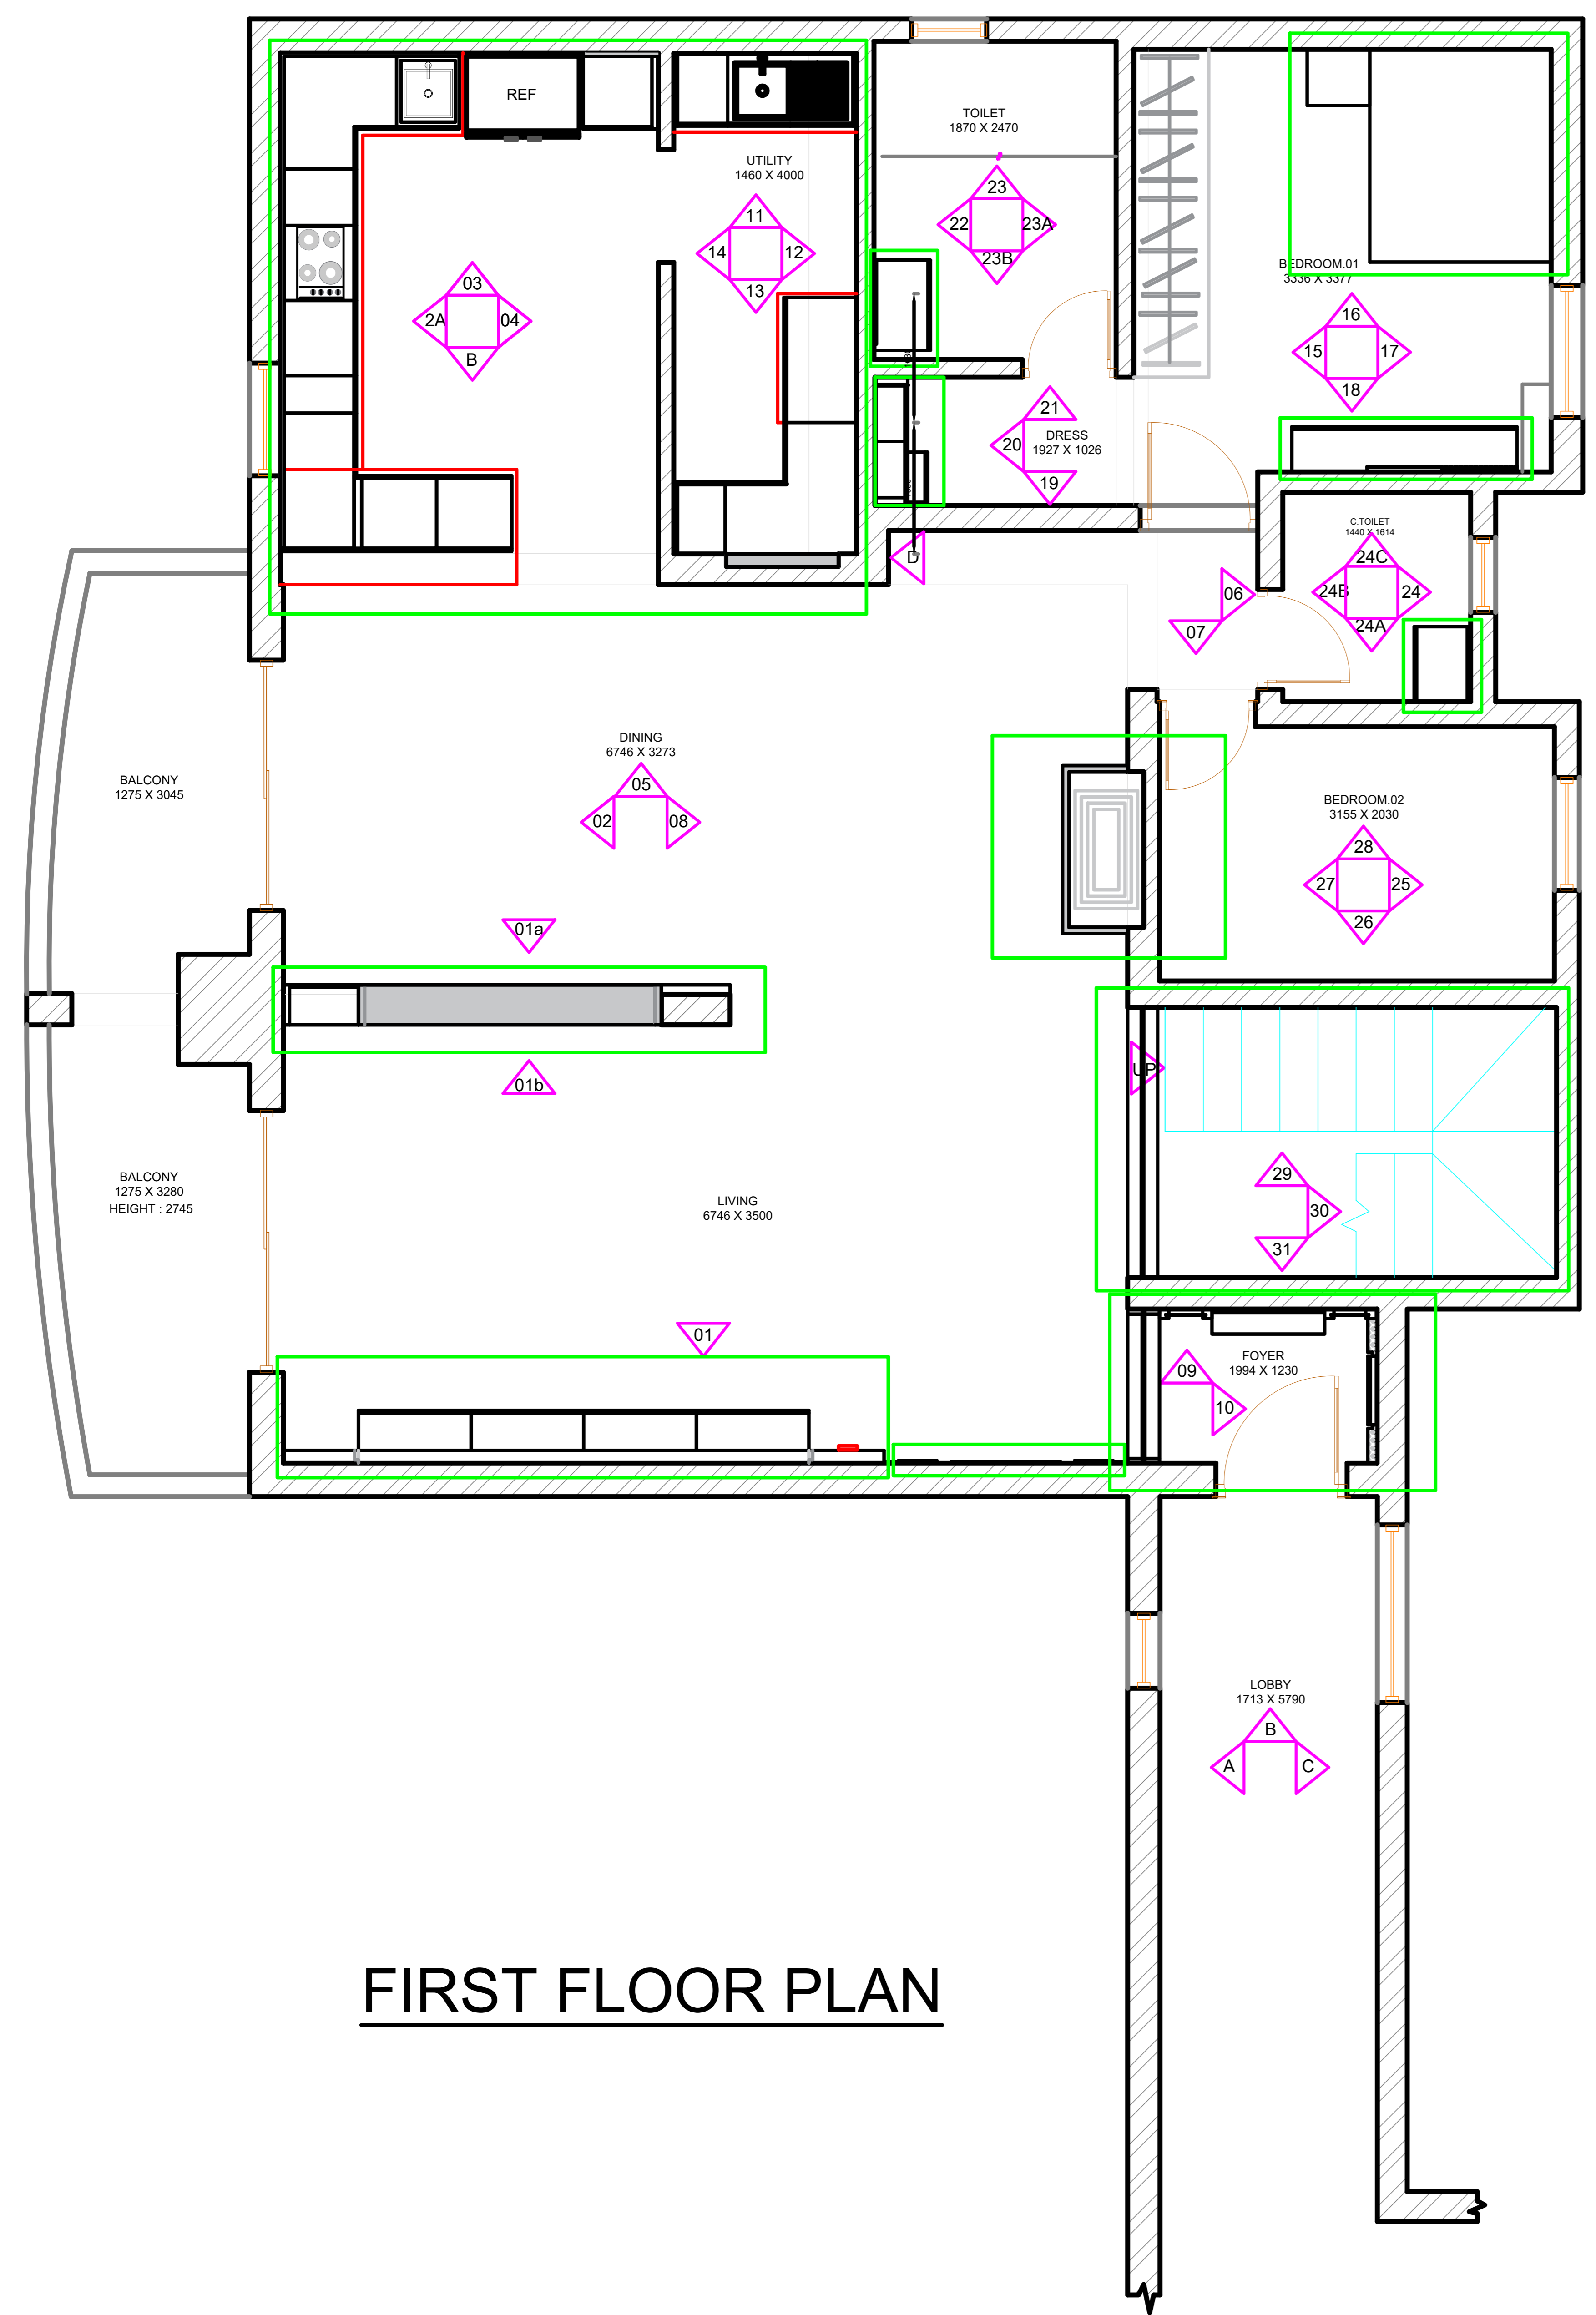

FIRST FLOOR PLAN

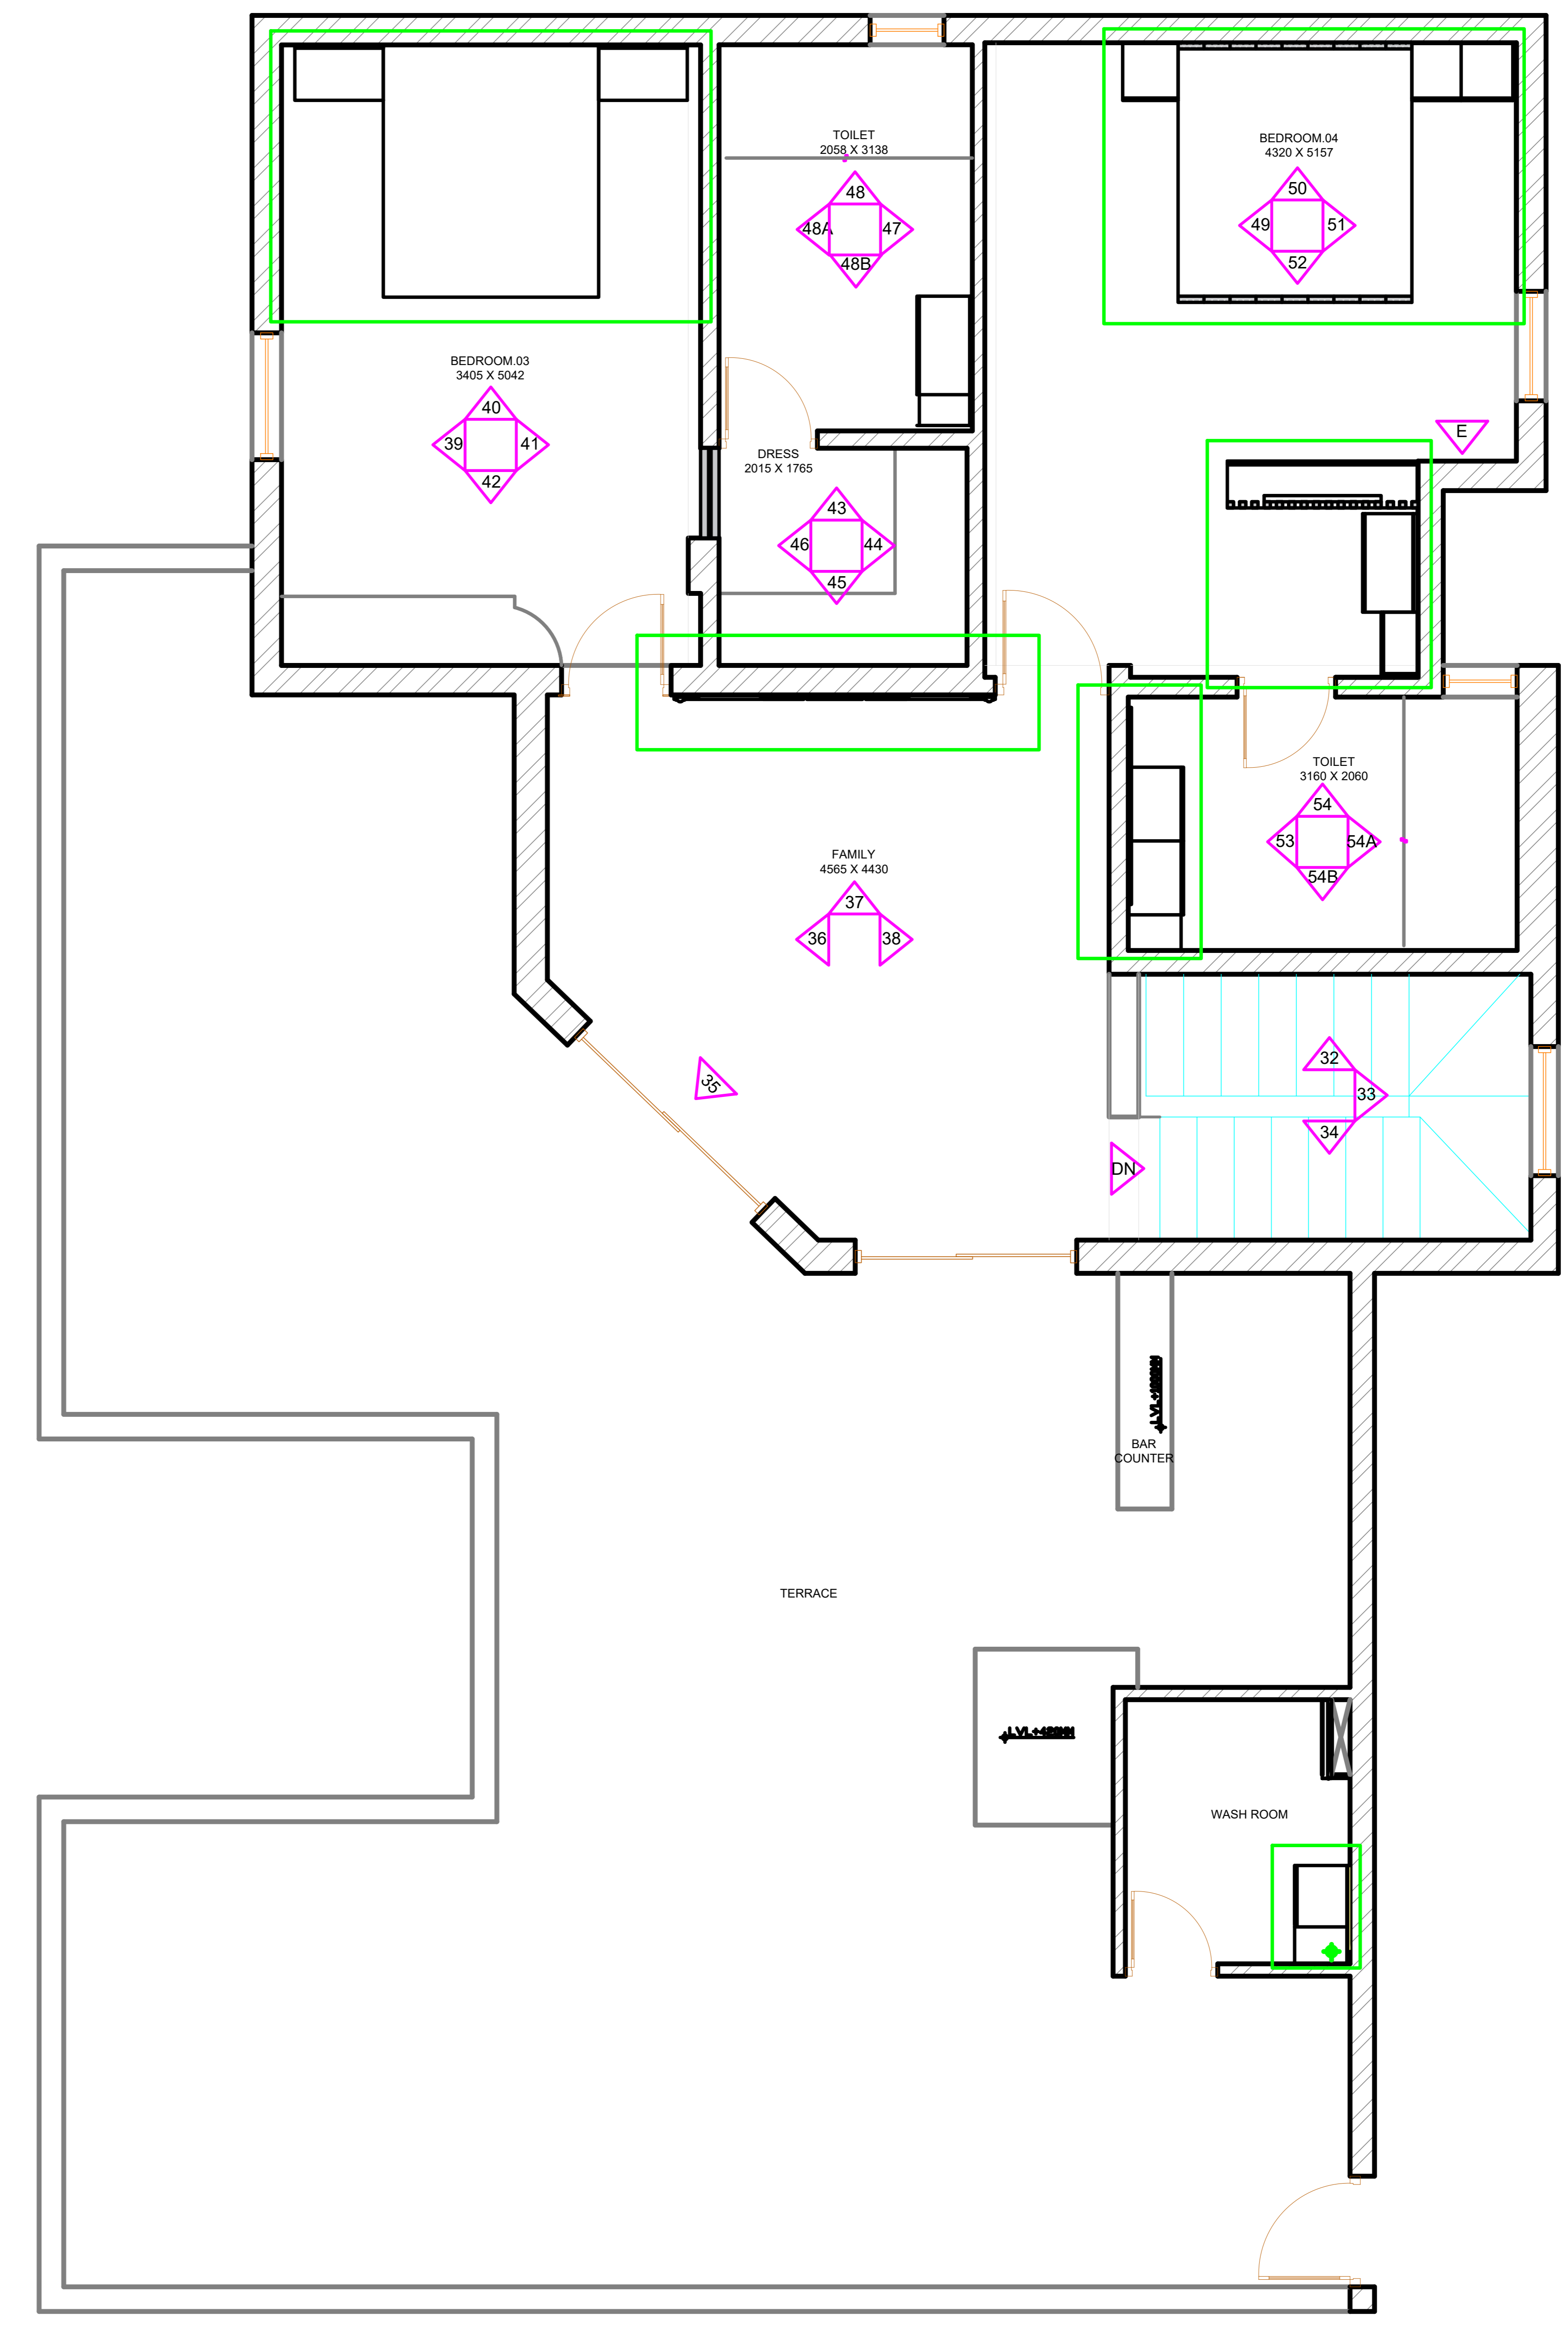

SECOND FLOOR PLAN

CLIENT: MR.ROSHAN	
ADDRESS: Regency Pinnacle Heights, #Aspen A13, Penthouse, 13th floor, Thanisandra, Bengaluru, Karnataka-560077	
CLIENT CONTACT: NA	
DESCRIPTION: FIRST & SECOND FLOOR-FURNITURE PLAN	
DRAWING NO/REVISION NO: NA	DATE OF DRAWING ISSUED: 26-NOV-2020
DRAWER BY: N RAVISANKAR	CHECKED BY: MANA



DIRECTOR:
JITENDRA RAJU R CONTACT: +91 9844408406
No. 10, 19th cross, Kashi Mutt Rd, Malleshwaram,
Bengaluru, Karnataka 560055